


**FRAMING LEGEND:**

- (E)
- (N)

**FRAMING NOTES:**

1. SEE S-0 FOR GENERAL NOTES
2. SEE S-3 FOR TYPICAL DETAILS
3. CONTRACTOR TO VERIFY ALL DIMENSIONS AND EXISTING UTILITY LINE LOCATIONS ON SITE, AND NOTIFY ENGINEER OR ARCHITECT FOR CONFLICTING CONDITION
4. CONTRACTOR SHALL INSTALL CONTINUOUS SHORING FOR EXISTING BEAMS, POST, & WALKWAYS PRIOR TO PERFORMING ANY DEMOLITION WORK. SHORING SHALL REMAIN IN PLACE FOR THE FULL DURATION OF REPAIR WORK
5. VERIFY ALL D

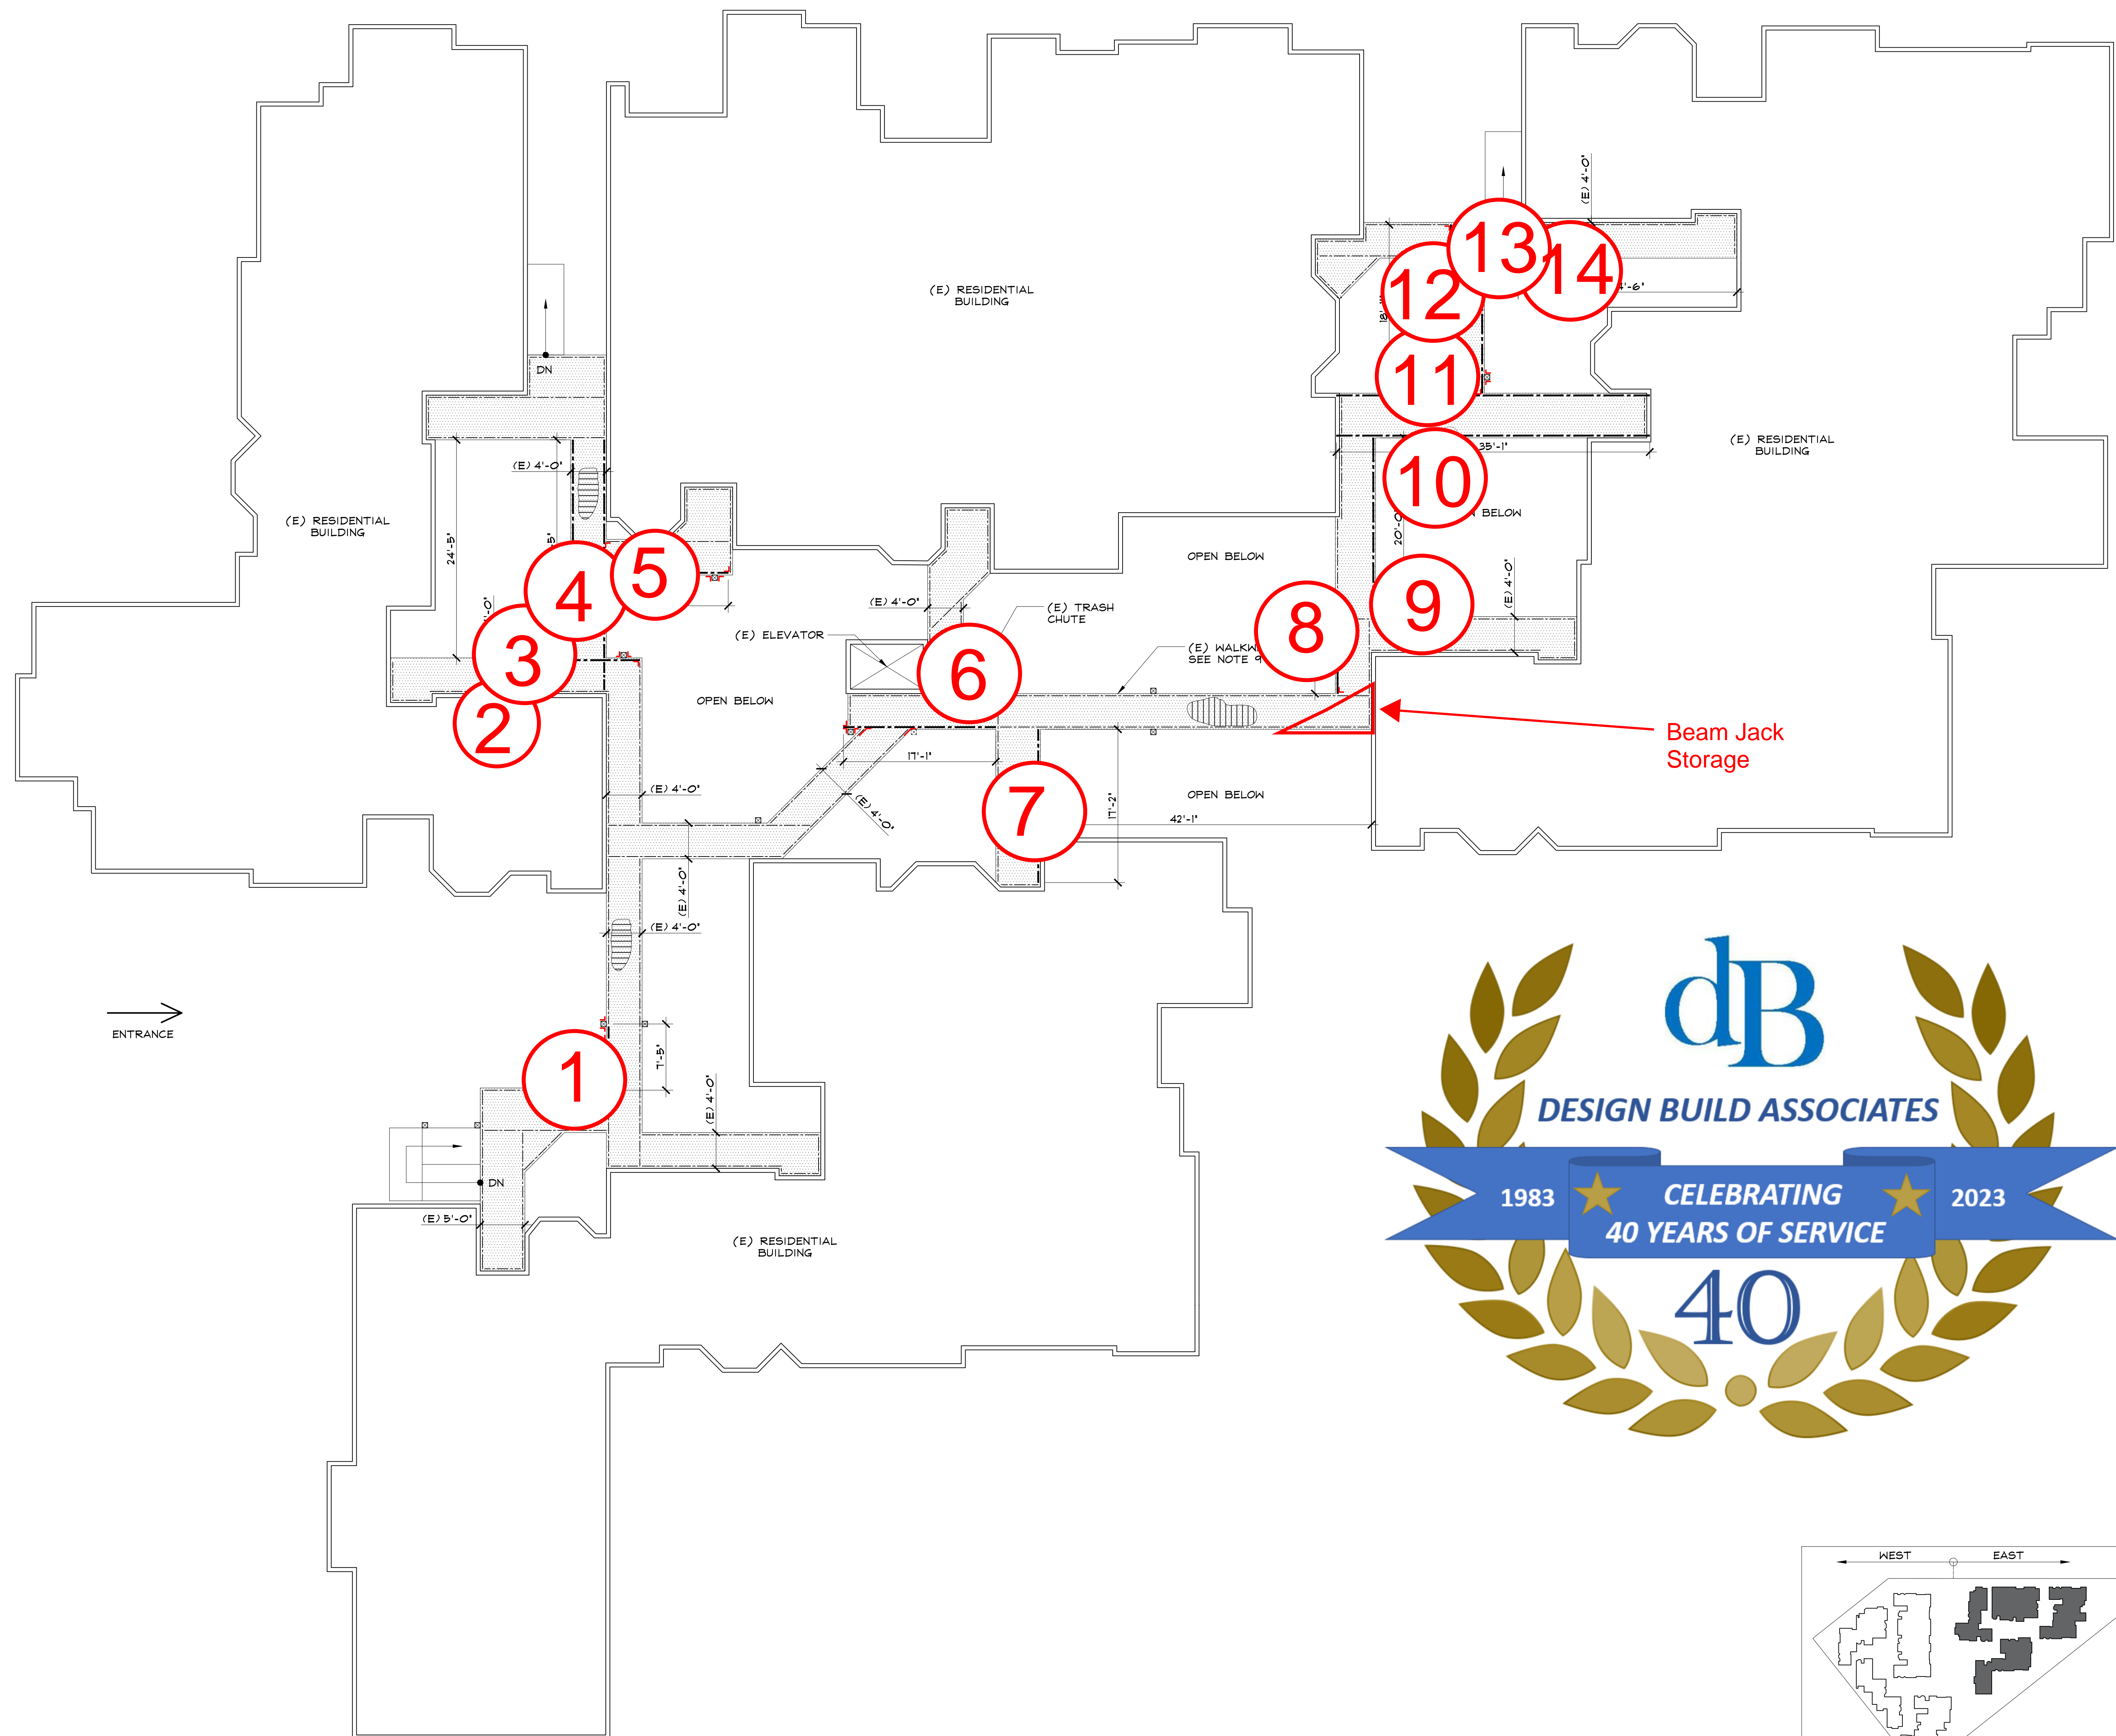

ENTRANCE →

